


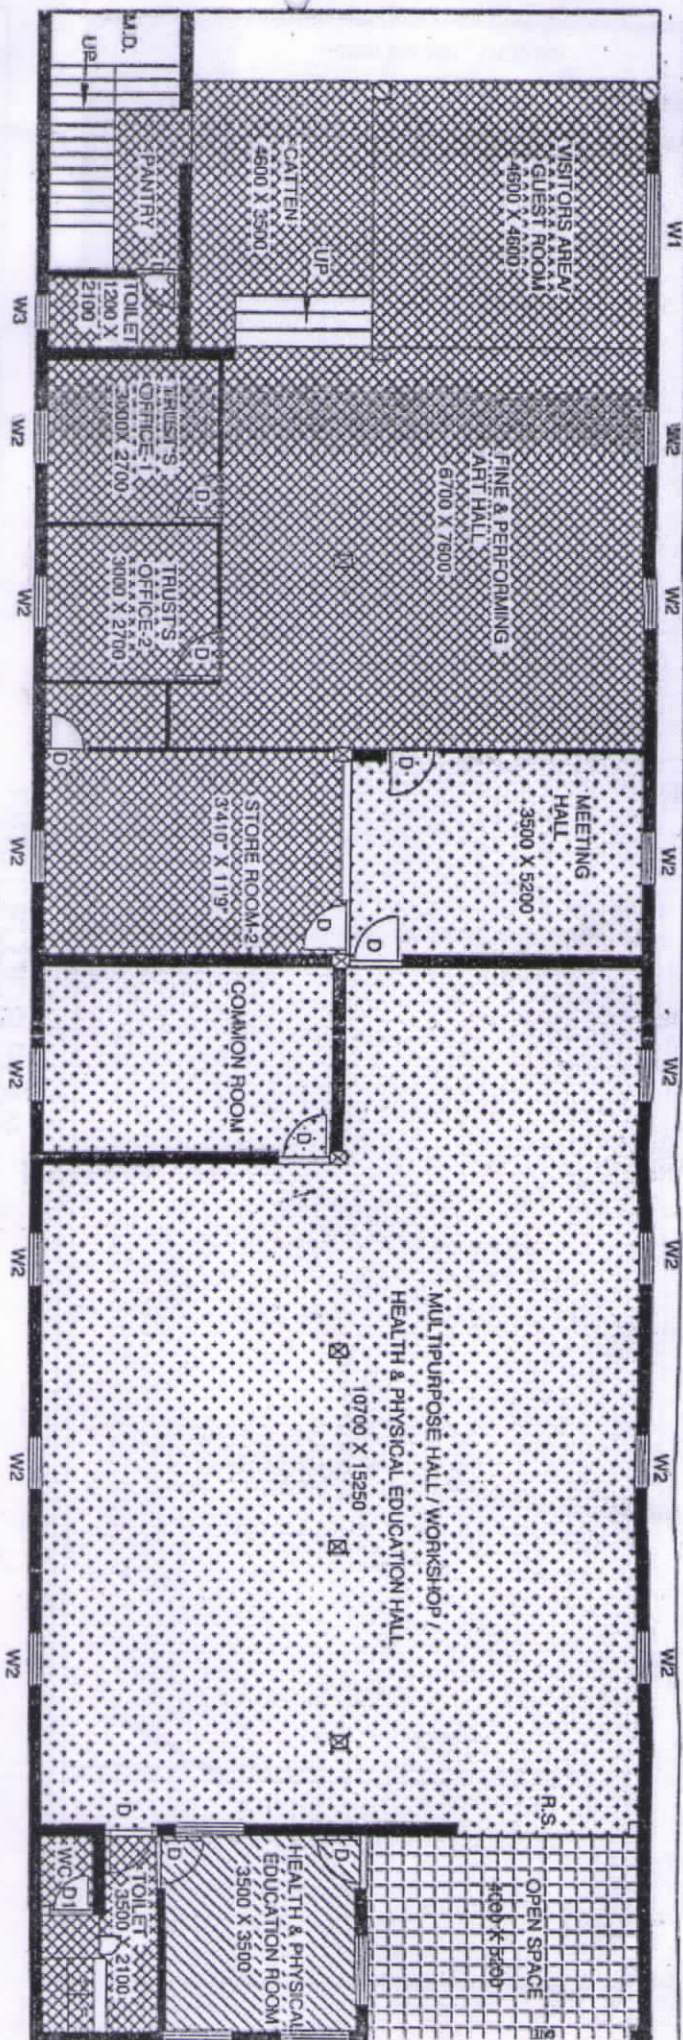

GROUND FLOOR PLAN

LEGEND

BUILDING USED FOR MAHILA COLLEGE OF EDUCATION

|  |                            |  |                                  |
|--|----------------------------|--|----------------------------------|
|  | VISITORS AREA              |  | TRUSTS OFFICE-1 & 2              |
|  | CATTEN                     |  | MULTIPURPOSE HALL                |
|  | FINE & PERFORMING ART HALL |  | HEALTH & PHYSICAL EDUCATION HALL |
|  | MEETING HALL               |  | OPEN SPACE                       |
|  | STORE ROOM-II              |  | HEALTH & PHYSICAL EDUCATION ROOM |
|  | TOILET                     |  | TOILET                           |

SCHEDULE OF OPENINGS

| SR | TYPE | DESCRIPTION          | SIZE        |
|----|------|----------------------|-------------|
| 1  | RS   | ROLLING SHUTTER      | 3000 X 2400 |
| 2  | MD   | M.S. DOOR            | 1800 X 2100 |
| 3  | D    | T.W. DOOR            | 900 X 1200  |
| 4  | W1   | ALUMINIUM WINDOWS    | 1800 X 1200 |
| 5  | W2   | ALUMINIUM WINDOWS    | 1500 X 1200 |
| 6  | W3   | T.W. LOUVERED WINDOW | 600 X 1200  |

*Signature*  
PRINCIPAL

BALASAHEB MANE EDUCATION TRUSTS  
MAHILA COLLEGE OF EDUCATION, MARKET YARD, KOLHAPUR  
PLOT NO.- 345, KOLHAPUR  
TAL.-KARVEER, DIST.- KOLHAPUR (M.S.)

CHAIRMAN

SECRETARY

SUKAMAL CONSTRUCTIONS & COMPUTER ARCHITECTS

Architects, Engineers & Valuers

ER. DILIP S. PATOLE

B.E. CIVIL  
DIPLOMA IN COMPUTER



*Signature*  
INC. PRINCIPAL


MAHILA College of Education

Market Yard, KOLHAPUR - 416005

SUKAMAL CONSTRUCTION & COMPUTER ARCHITECTS

ER. DILIP S. PATOLE.

A/P :- RUKADI

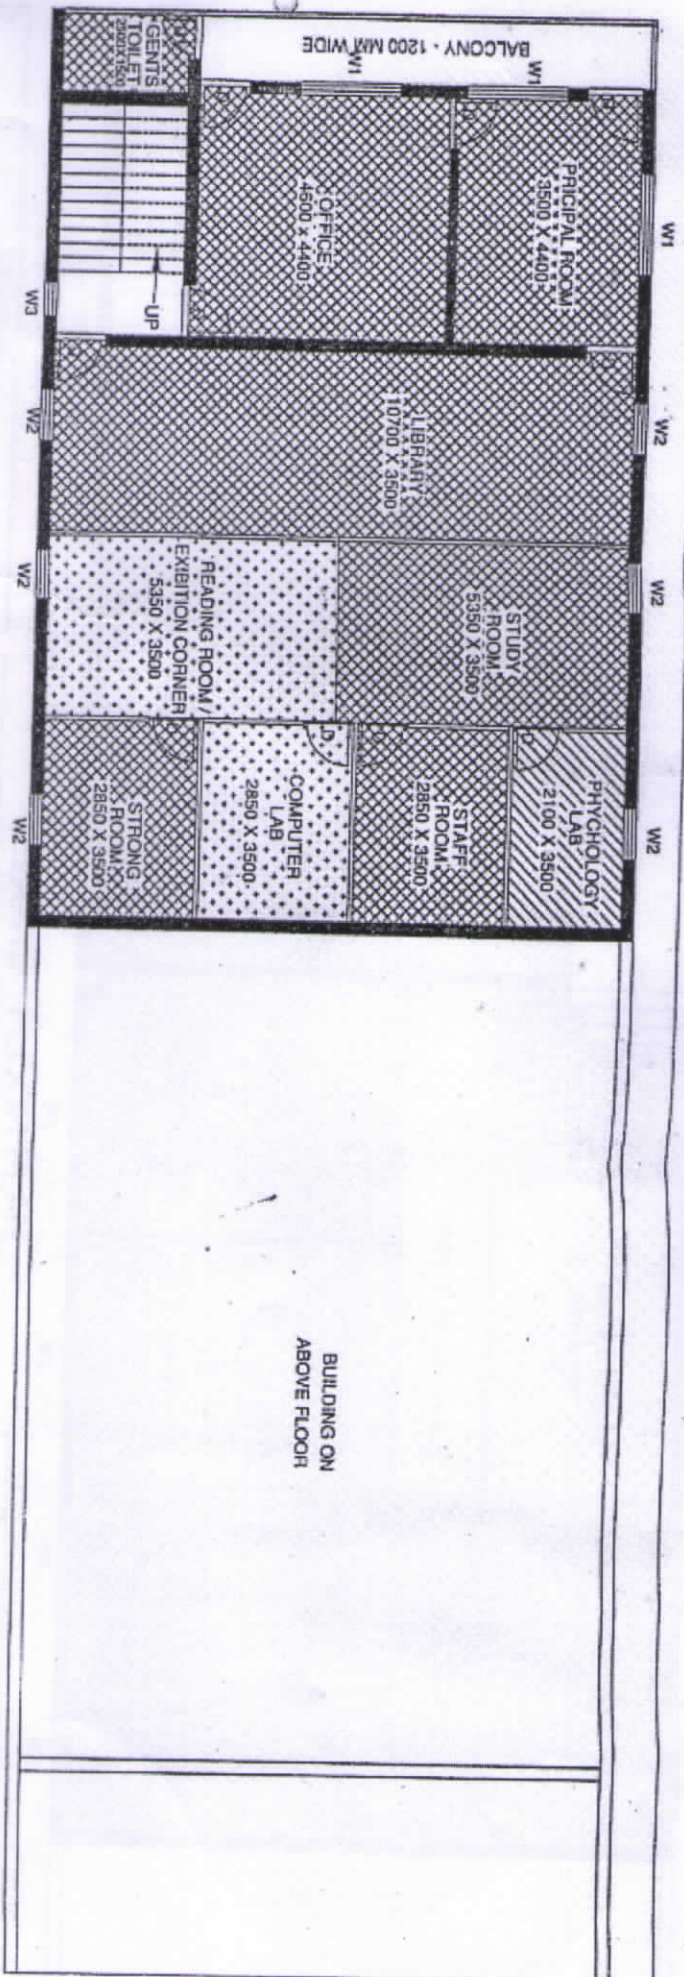

BUILDING ON  
ABOVE FLOOR

### LEGEND

#### BUILDING USED FOR MAHILA COLLEGE OF EDUCATION

|  |               |  |                |
|--|---------------|--|----------------|
|  | OFFICE        |  | STRONG ROOM    |
|  | PRICIPAL ROOM |  | COMPUTER LAB   |
|  | LIBRARY       |  | STAFF ROOM     |
|  | READING ROOM  |  | PSYCHOLOGY LAB |
|  | STUDY ROOM    |  | GENTS TOILET   |

### SCHEDULE OF OPENINGS

| SR | TYPE | DESCRIPTION           | SIZE        |
|----|------|-----------------------|-------------|
| 1  | D    | J.W. DOORS            | 900 X 2100  |
| 2  | D1   | J.W. DOORS            | 750 X 2100  |
| 3  | W1   | ALLUMINIUM WINDOWS    | 1800 X 1200 |
| 4  | W2   | ALLUMINIUM WINDOWS    | 900 X 1200  |
| 5  | W3   | T. W. LOUVERED WINDOW | 600 X 1200  |

### FIRST FLOOR PLAN

*Incharge Principal*

MAHILA COLLEGE OF EDUCATION

Market Yard, KOLHAPUR - 416005

SUKAMAL CONSTRUCTIONS &

COMPUTER ARCHITECTS

Architects, Engineers & Valuers

ER. DILIP S. PATOLE

B.E. CIVIL  
DIPLOMA IN COMPUTER



*Principal*

BALASAHEB MANE EDUCATION TRUSTS


MAHILA COLLEGE OF EDUCATION, MARKET YARD, KOLHAPUR  
PLOT NO.- 345, KOLHAPUR  
TAL. - KARVEER, DIST. - KOLHAPUR (M.S.)

CHAIRMAN

SECRETARY

*Chairman*

SUKAMAL CONSTRUCTION  
& COMPUTER ARCHITECTS  
ER. DILIP S. PATOLE.

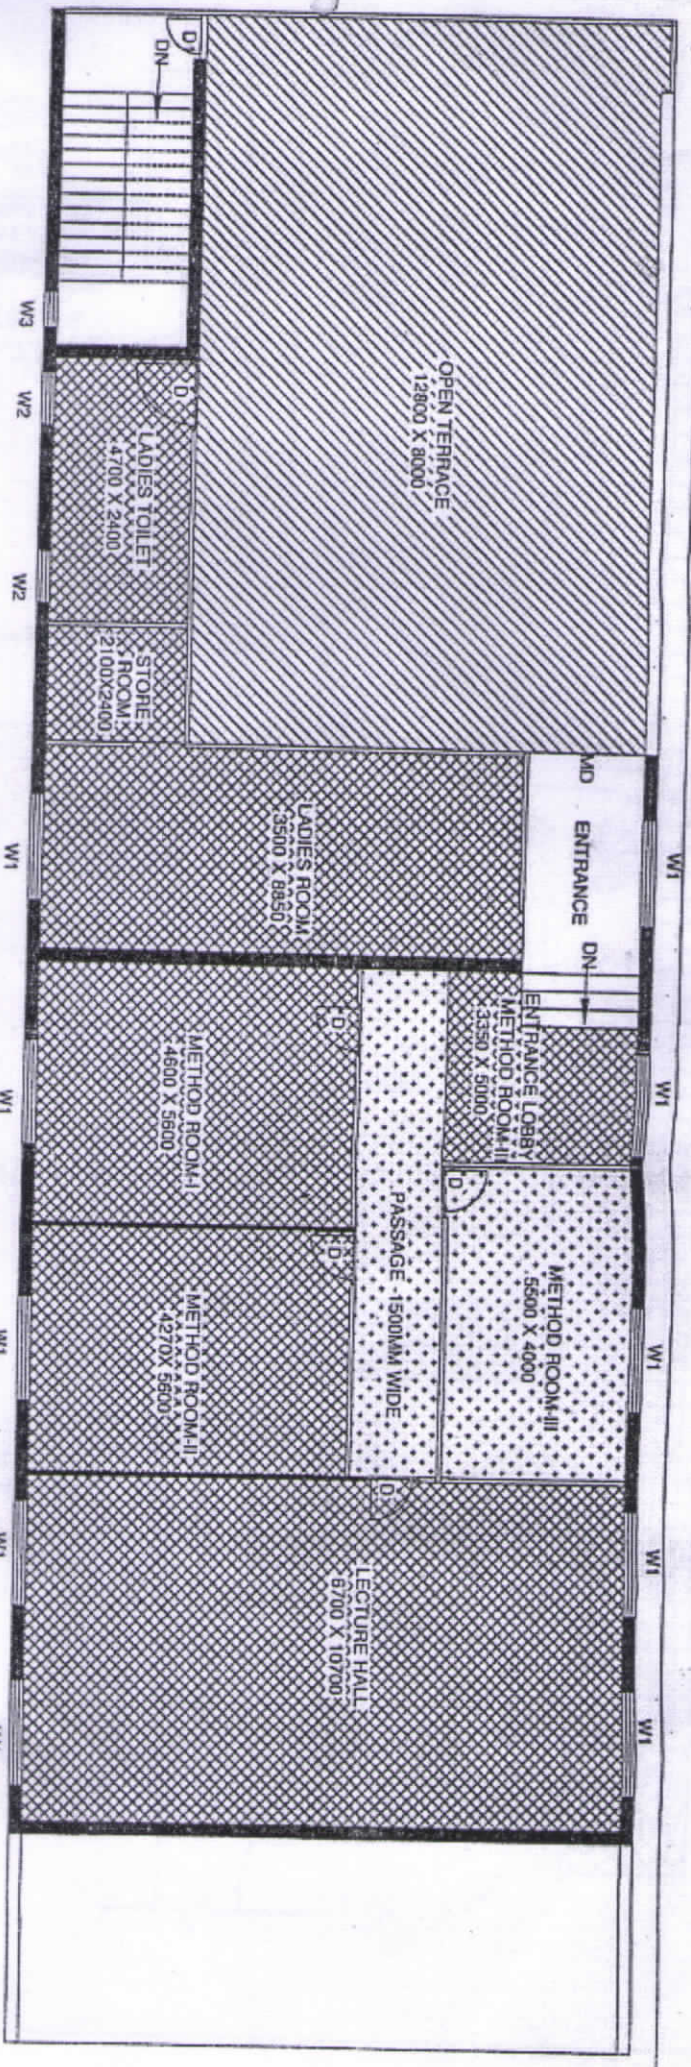

# LEGEND

## BUILDING USED FOR MAHILA COLLEGE OF EDUCATION

|  |              |  |                |
|--|--------------|--|----------------|
|  | LADIES ROOM  |  | ENTRANCE LOBBY |
|  | METHOD-I     |  | PASSAGE        |
|  | METHOD-II    |  | STORE ROOM     |
|  | METHOD-III   |  | OPEN TERRACE   |
|  | LECTURE HALL |  | LADIES TOILET  |

## SCHEDULE OF OPENINGS

| SRI | TYPE | DESCRIPTION           | SIZE        |
|-----|------|-----------------------|-------------|
| 1   | D    | J.W. DOORS            | 900 X 2100  |
| 2   | MD   | M.S. DOOR             | 1800 X 2100 |
| 3   | W1   | ALUMINIUM WINDOWS     | 1800 X 1200 |
| 4   | W2   | ALUMINIUM WINDOWS     | 900 X 1200  |
| 5   | W3   | T. W. LOUVERED WINDOW | 600 X 1200  |

## SECOND FLOOR PLAN

SUKAMAL CONSTRUCTIONS &  
COMPUTER ARCHITECTS  
Architects, Engineers & Valuers  
ER. DILIP S. PATOLE  
B.E. CIVIL  
SOFTWARE IN COMPUTER



INCHARGE PRINCIPAL  
Mahila College of Education  
Market Yard, KOLHAPUR - 416005

|   |           |
|---|-----------|
| <p>BALASAHEB MANE EDUCATION TRUSTS<br/>MAHILA COLLEGE OF EDUCATION, MARKET YARD, KOLHAPUR<br/>PLOT NO. - 345, KOLHAPUR<br/>TAL. - KARVEER, DIST. - KOLHAPUR (M.S.)</p> |           |
| CHAIRMAN   | SECRETARY |

SUKAMAL CONSTRUCTION  
& COMPUTER ARCHITECTS  
ER. DILIP S. PATOLE.  
A/P :- RUKADI