


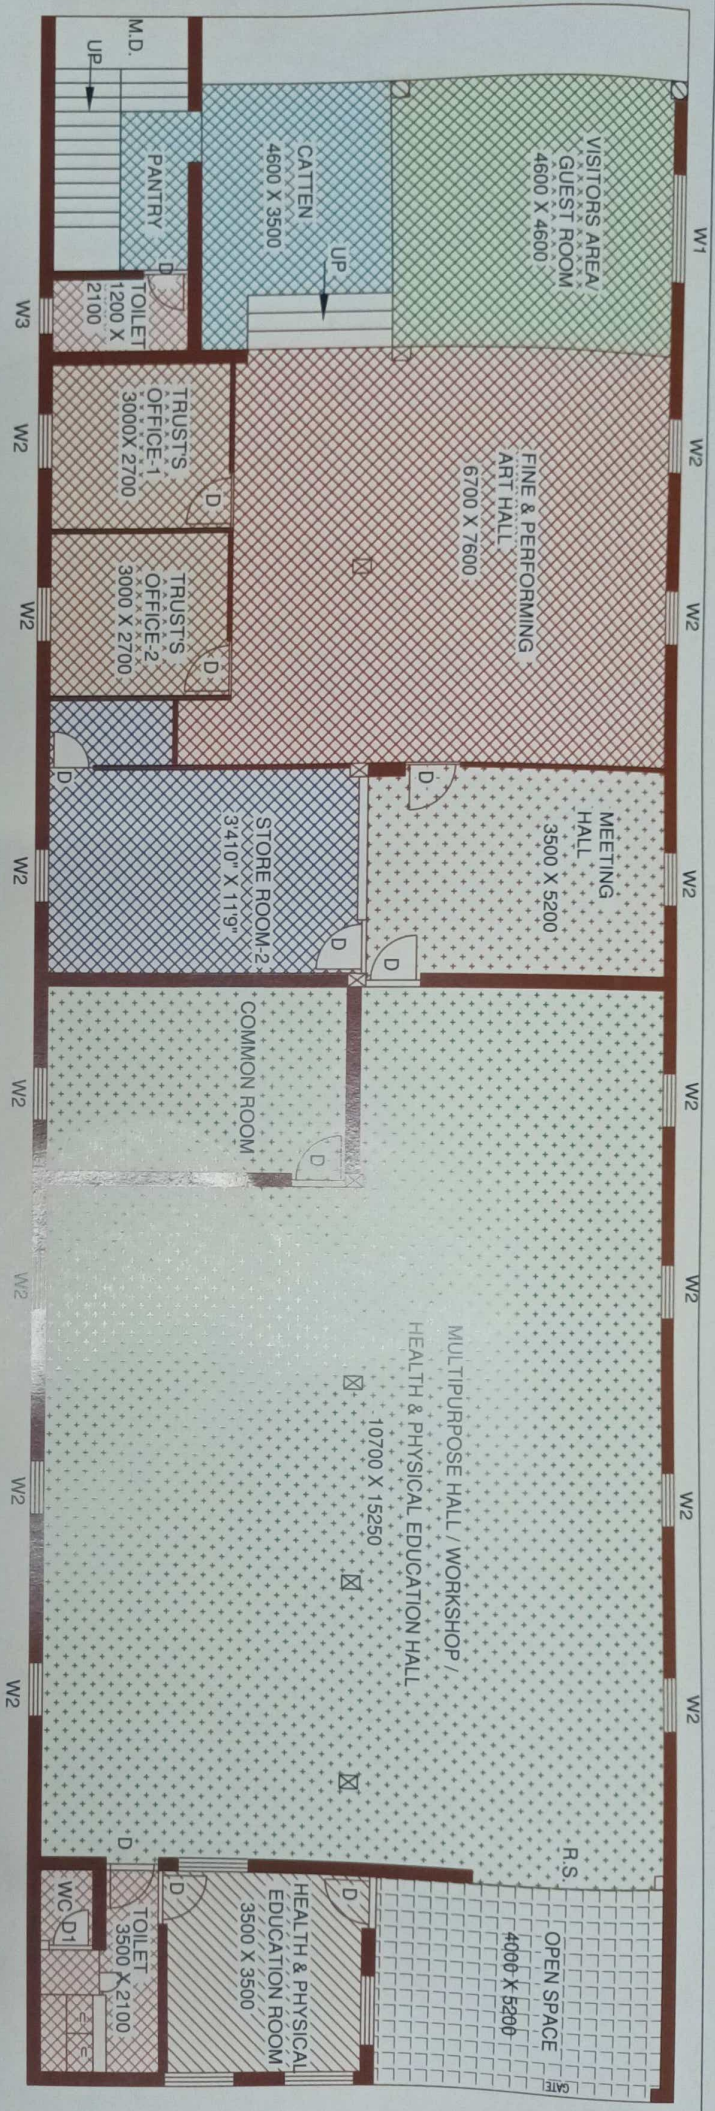

GROUND FLOOR PLAN

LEGEND

	VISITORS AREA		TRUSTS OFFICE-I& II
	CATTEN		MULTIPURPOSE HALL/ HEALTH & PHYSICAL EDUCATION HALL
	FINE & PERFORMING ART HALL		OPEN SPACE
	MEETING HALL		HEALTH & PHYSICAL EDUCATION ROOM
	STORE ROOM-II		TOILET

SCHEDULE OF OPENINGS

SR	TYPE	DESCRIPTION	SIZE
1	RS	ROLLING SHUTTER	3000 X 2400
2	MD	M.S. DOOR	1800 X 2100
3	D	T.W. DOOR	900 X 1200
4	W1	ALLMINIUM WINDOWS	1800 X 1200
5	W2	ALLMINIUM WINDOWS	1500 X 1200
6	W3	T. W. LOUVERED WINDOW	600 X 1200

SUKAMAL CONSTRUCTIONS
COMPUTER ARCHITECTS
 Architects, Engineers & Valuers
ER. DILIP S. PATOLE
 B.E. CIVIL
 DIPLOMA IN COMPUTER




PRINCIPAL

BALASAHEB MANE EDUCATION TRUSTS
 MAHILA COLLEGE OF EDUCATION, MARKET YARD, KOLHAPUR
 PLOT NO.- 345, KOLHAPUR
 TAL. -KARVEER, DIST. - KOLHAPUR (M.S.)

CHAIRMAN

SECRETARY

SUKAMAL CONSTRUCTION
& COMPUTER ARCHITECTS
ER. DILIP S. PATOLE.
 A/P :- RUKADI

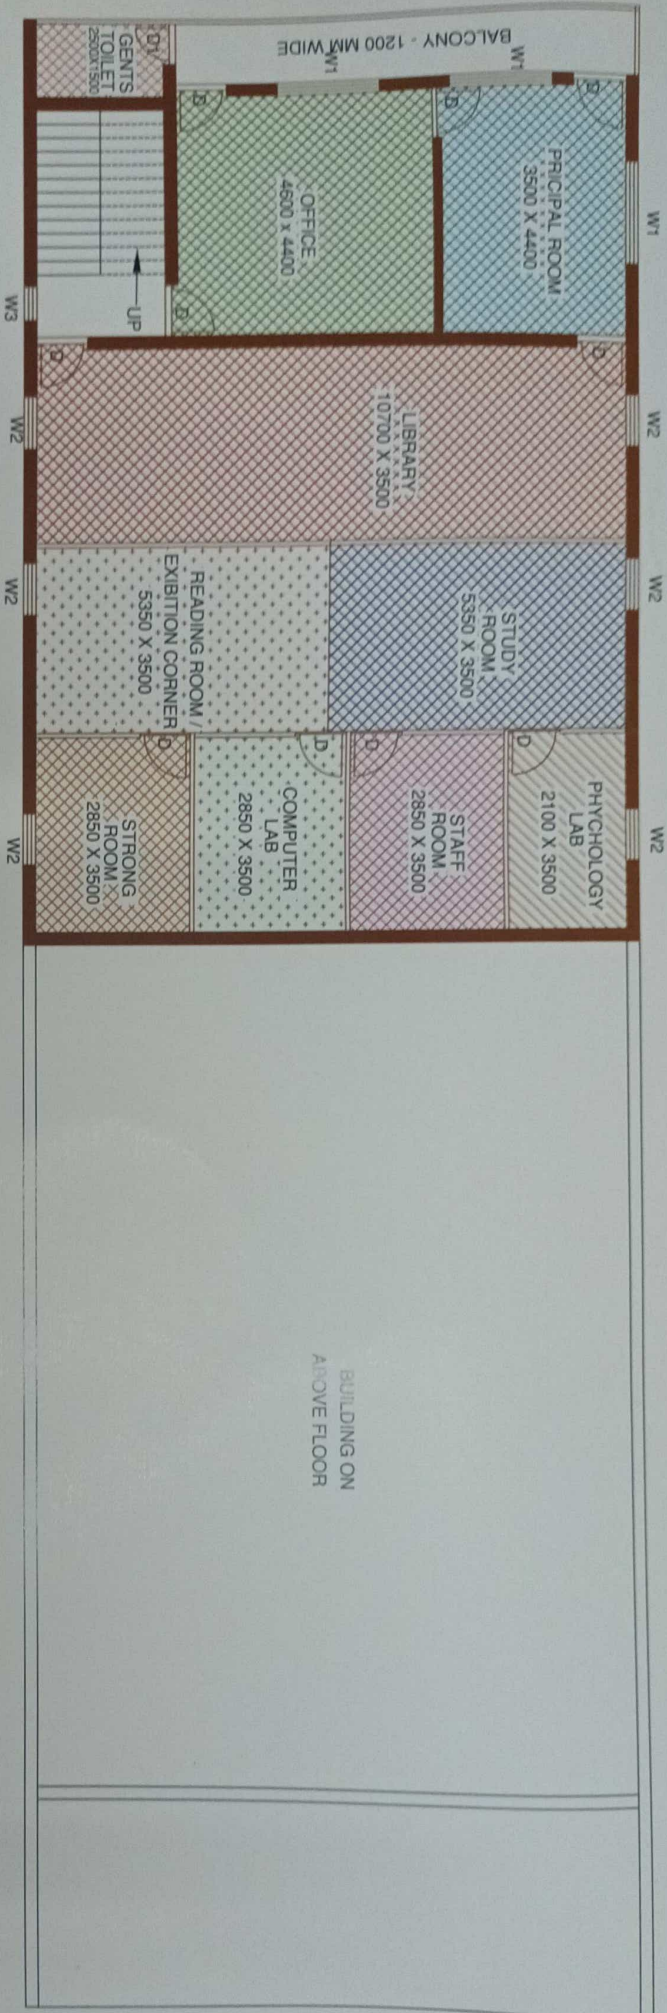

FIRST FLOOR PLAN

LEGEND

BUILDING USED FOR MAHILA COLLEGE OF EDUCATION

	OFFICE		STRONG ROOM
	PRICIPAL ROOM		COMPUTER LAB
	LIBRARY		STAFF ROOM
	READING ROOM		PHYCHOLOGY LAB
	STUDY ROOM		GENTS TOILET

SCHEDULE OF OPENINGS

SR	TYPE	DESCRIPTION	SIZE
1	D	J.W. DOORS	900 X 2100
2	D1	J.W. DOORS	750 X 2100
3	W1	ALLMINIUM WINDOWS	1800 X 1200
4	W2	ALLMINIUM WINDOWS	900 X 1200
5	W3	T. W. LOUVERED WINDOW	600 X 1200

SUKAMAL CONSTRUCTIONS
COMPUTER ARCHITECTS
Architects, Engineers & Valuers
ER. DILIP S. PATOLE

B.E. CIVIL
DIPLOMA IN COMPUTER



F


PRINCIPAL

BALASAHEB MANE EDUCATION TRUSTS
MAHILA COLLEGE OF EDUCATION, MARKET YARD, KOLHAPUR
PLOT NO.- 345, KOLHAPUR
TAL. -KARVEER, DIST. - KOLHAPUR (M.S.)

CHAIRMAN

SECRETARY

SUKAMAL CONSTRUCTION
& COMPUTER ARCHITECTS
ER. DILIP S. PATOLE.

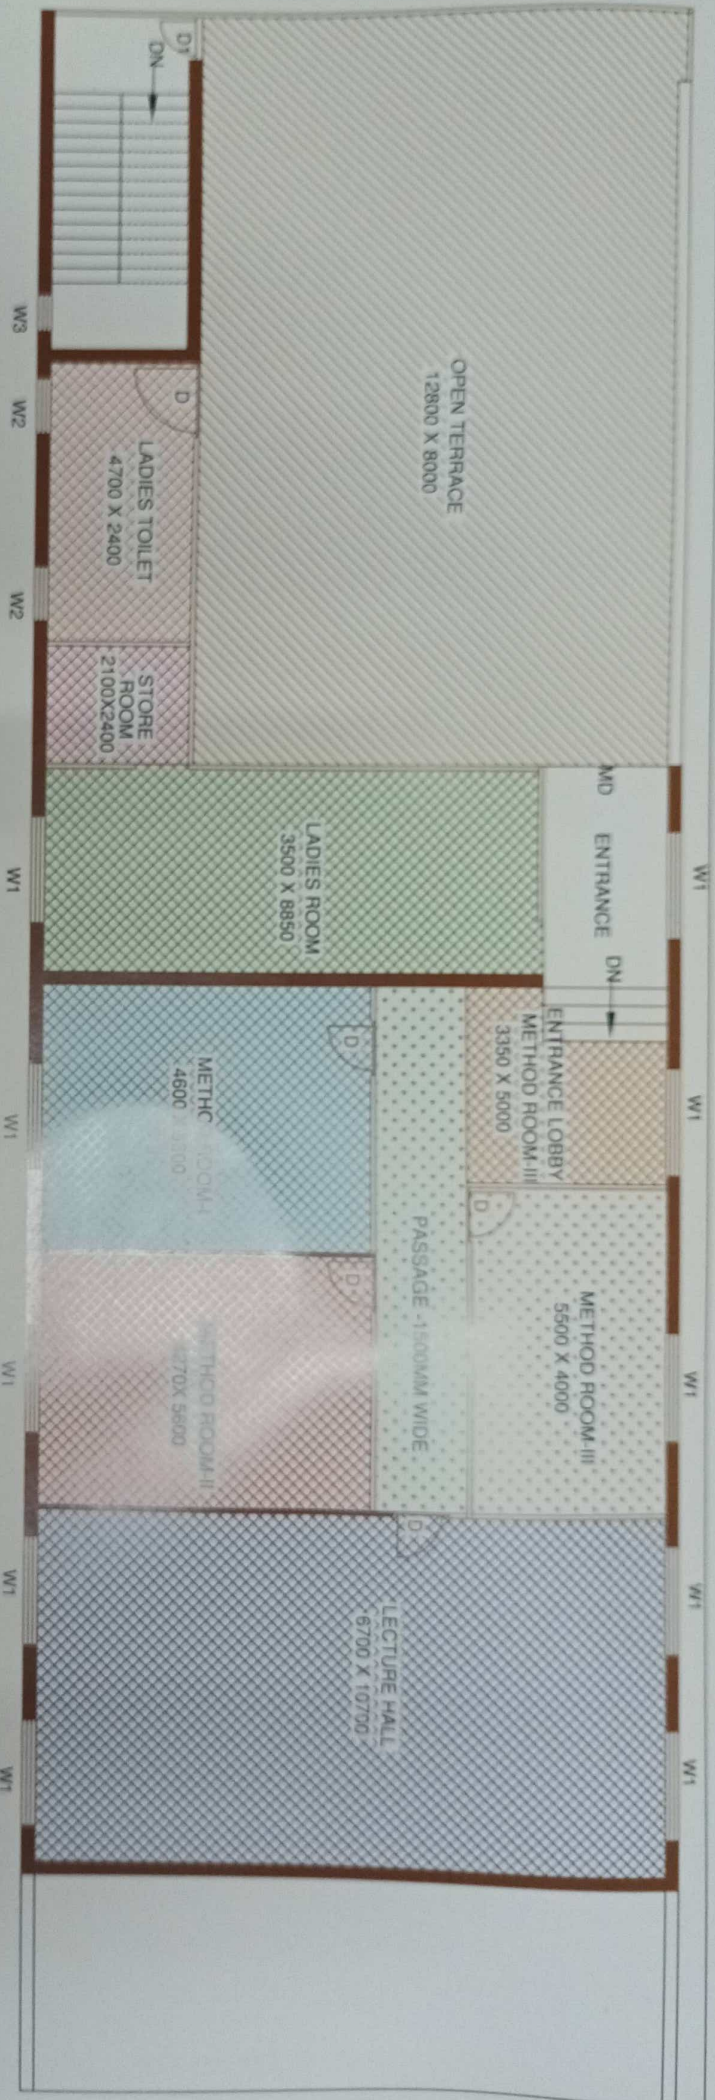

SECOND FLOOR PLAN

LEGEND

BUILDING USED FOR MAHILA COLLEGE OF EDUCATION

LADIES ROOM	ENTRANCE LOBBY
METHOD-I	PASSAGE
METHOD-II	STORE ROOM
METHOD-III	OPEN TERRACE
LECTURE HALL	LADIES TOILET

SCHEDULE OF OPENINGS

SR	TYPE	DESCRIPTION	SIZE
1	D	J.W. DOORS	900 X 2100
2	MD	M.S. DOOR	1800 X 2100
3	W1	ALLIUMINIUM WINDOWS	1800 X 1200
4	W2	ALLIUMINIUM WINDOWS	900 X 1200
5	W3	T. W. LOUVERED WINDOW	600 X 1200

SUKAMAL CONSTRUCTIONS &
COMPUTER ARCHITECTS
Architects, Engineers & Valuers
ER. DILIP S. PATOLE
B.E. CIVIL
DRAWING IN COMPUTER

N

PRINCIPAL

BALASAHEB MANE EDUCATION TRUSTS
MAHILA COLLEGE OF EDUCATION, MARKET YARD, KOLHAPUR
PLOT NO.- 345, KOLHAPUR
TAL. - KARVEER, DIST. - KOLHAPUR (M.S.)

CHAIRMAN

SECRETARY

SUKAMAL CONSTRUCTION
& COMPUTER ARCHITECTS
ER. DILIP S. PATOLE
A / P - RUKADI

TO MIRAJ

LAYOUT PLAN

OLD. P.B. ROAD (N.H. -4)

K.M.T. CITY
BUS STOP

K.M.T. CITY
BUS STOP

COLLEGE
BUILDING

CBS

RAILWAY
STATION

TO KOLHAPUR CITY

K.M.T. CITY
BUS STOP

BALASAHEB MANE EDUCATION TRUSTS MAHILA COLLEGE OF EDUCATION, MARKET YARD, P.N.-345, KOLHAPUR TAL. - KARVEER, DIST. - KOLHAPUR (M.S.)		
PRINCIPAL	CHAIRMAN	SECRETARY
SUKAMAL CONSTRUCTIONS & COMPUTER ARCHITECTS ER. DILIP S. PATOLE		

SUKAMAL CONSTRUCTIONS &
COMPUTER ARCHITECTS
Architects, Engineers & Valuers
ER. DILIP S. PATOLE
B.E. CIVIL
DIPLOMA IN COMPUTER